


**CFL-AR012**

**ARCHITECTURAL SERIES: BLOCKS**

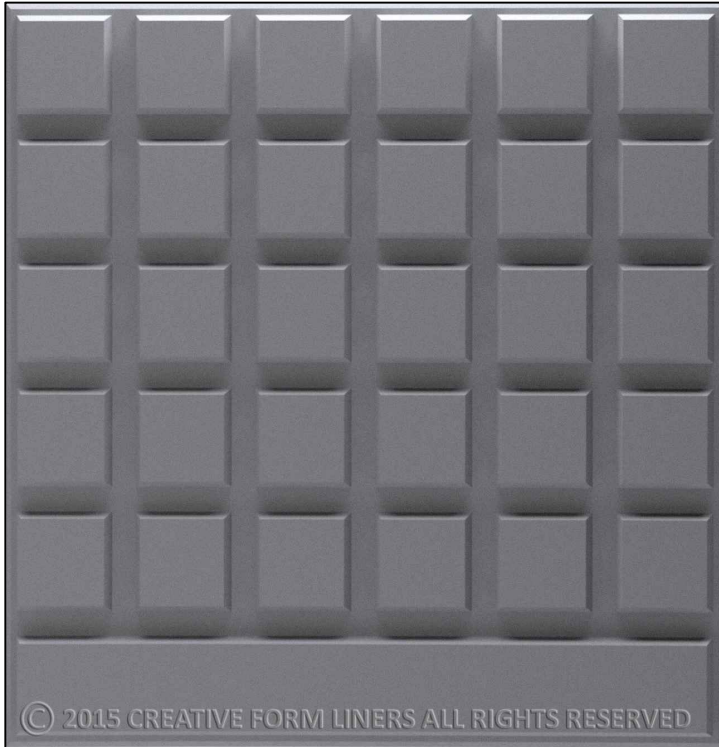

**PATTERN 'A'**



**PATTERN 'B'**

**General Product Description**

Liner Dimensions: 5'-0" x 5'-0" (Nominal) or to order

Depth of Relief: 2" MAX

Dimensions and surface texture may vary according to project specifications

**Fabrication and Installation**

All liners are fabricated from urethane rubber (+/- 50 uses)



Form liners can be reinforced with wood or other suitable material as specified

**Release Agents**

Release agents must be approved and applied according to CFL's installation instructions

Copyright © 2015 Creative Form Liners, Inc. All Rights Reserved.  
Please call CFL for full specifications and installation instructions for our form liner products

**CFL-AR012**  
**ARCHITECTURAL SERIES: BLOCKS**

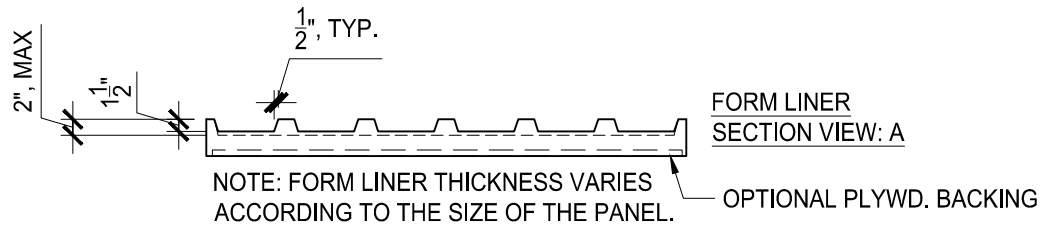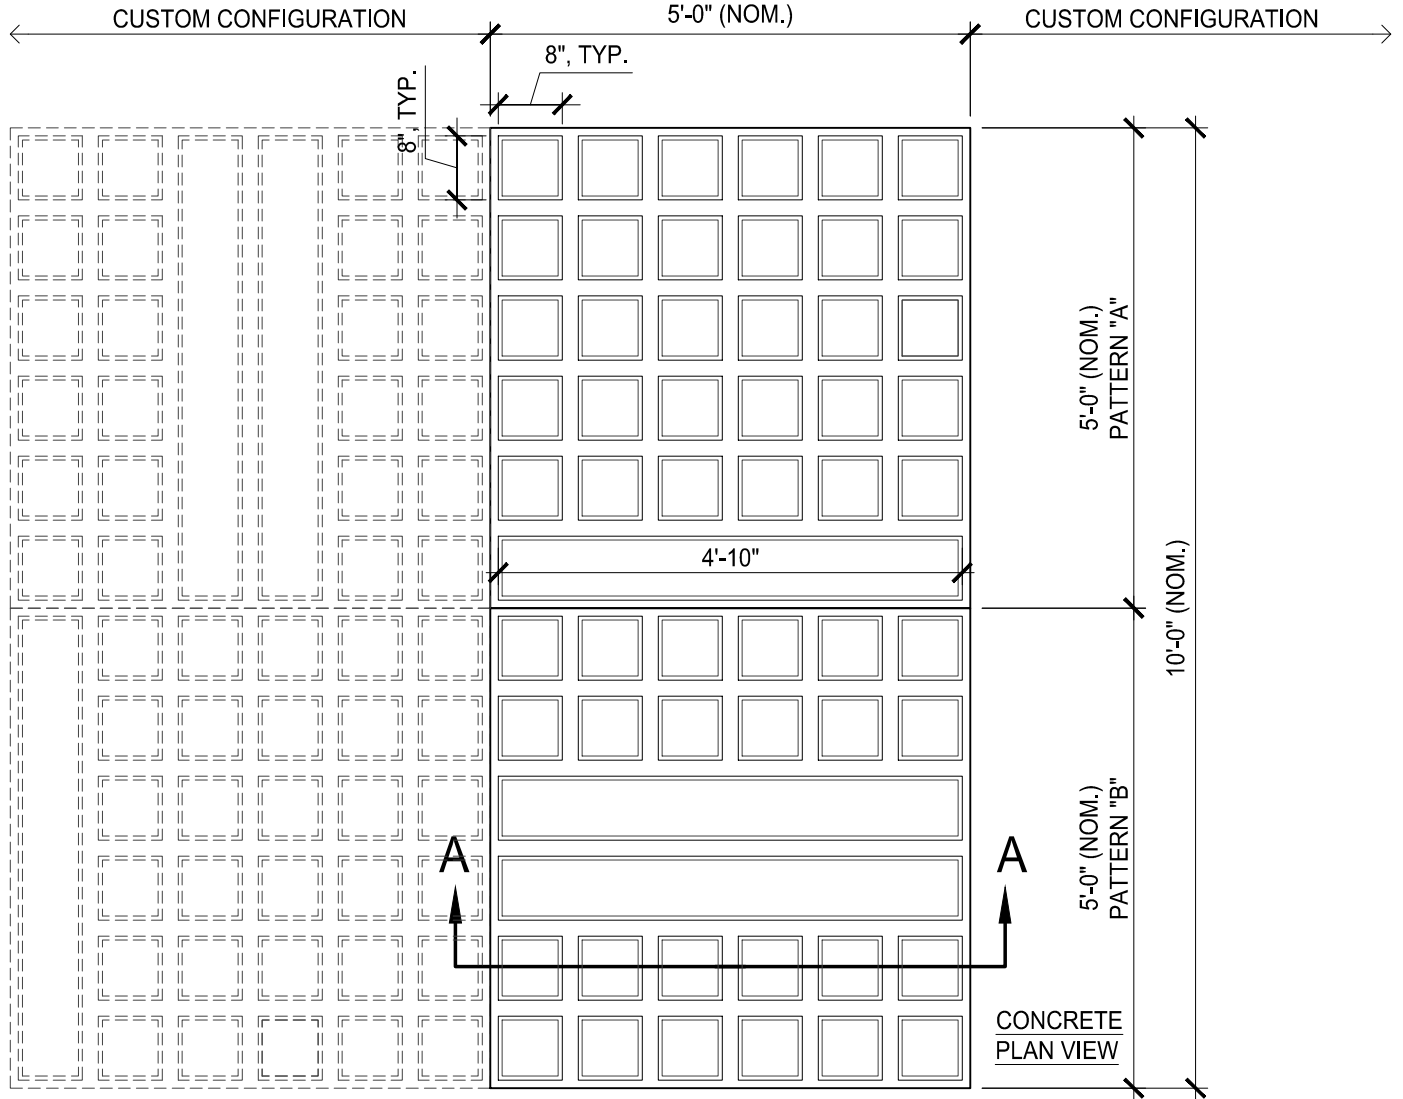

Copyright © 2015 Creative Form Liners, Inc. All Rights Reserved.  
Please call CFL for full specifications and installation instructions for our form liner products