


CFL-AR012A

ARCHITECTURAL SERIES: BLOCKS

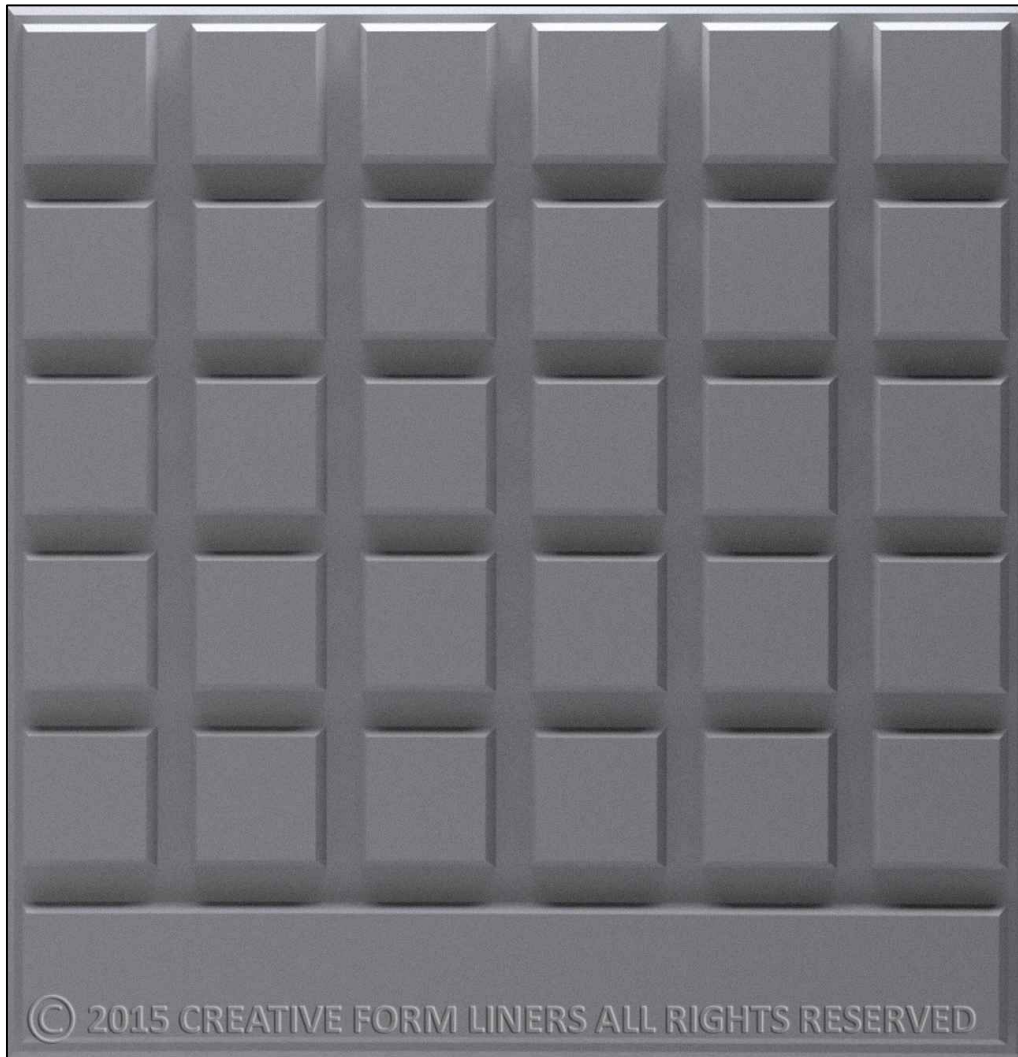

General Product Description

Liner Dimensions: 5'-0" x 5'-0" (Nominal) or to order

Depth of Relief: 2" MAX

Dimensions and surface texture may vary according to project specifications

Fabrication and Installation

All liners are fabricated from urethane rubber (+/- 50 uses)



Form liners can be reinforced with wood or other suitable material as specified

Release Agents


Release agents must be approved and applied according to CFL's installation instructions

Copyright © 2015 Creative Form Liners, Inc. All Rights Reserved.
Please call CFL for full specifications and installation instructions for our form liner products

CFL-AR012A
ARCHITECTURAL SERIES: BLOCKS

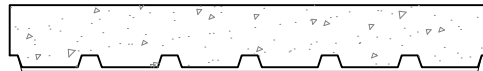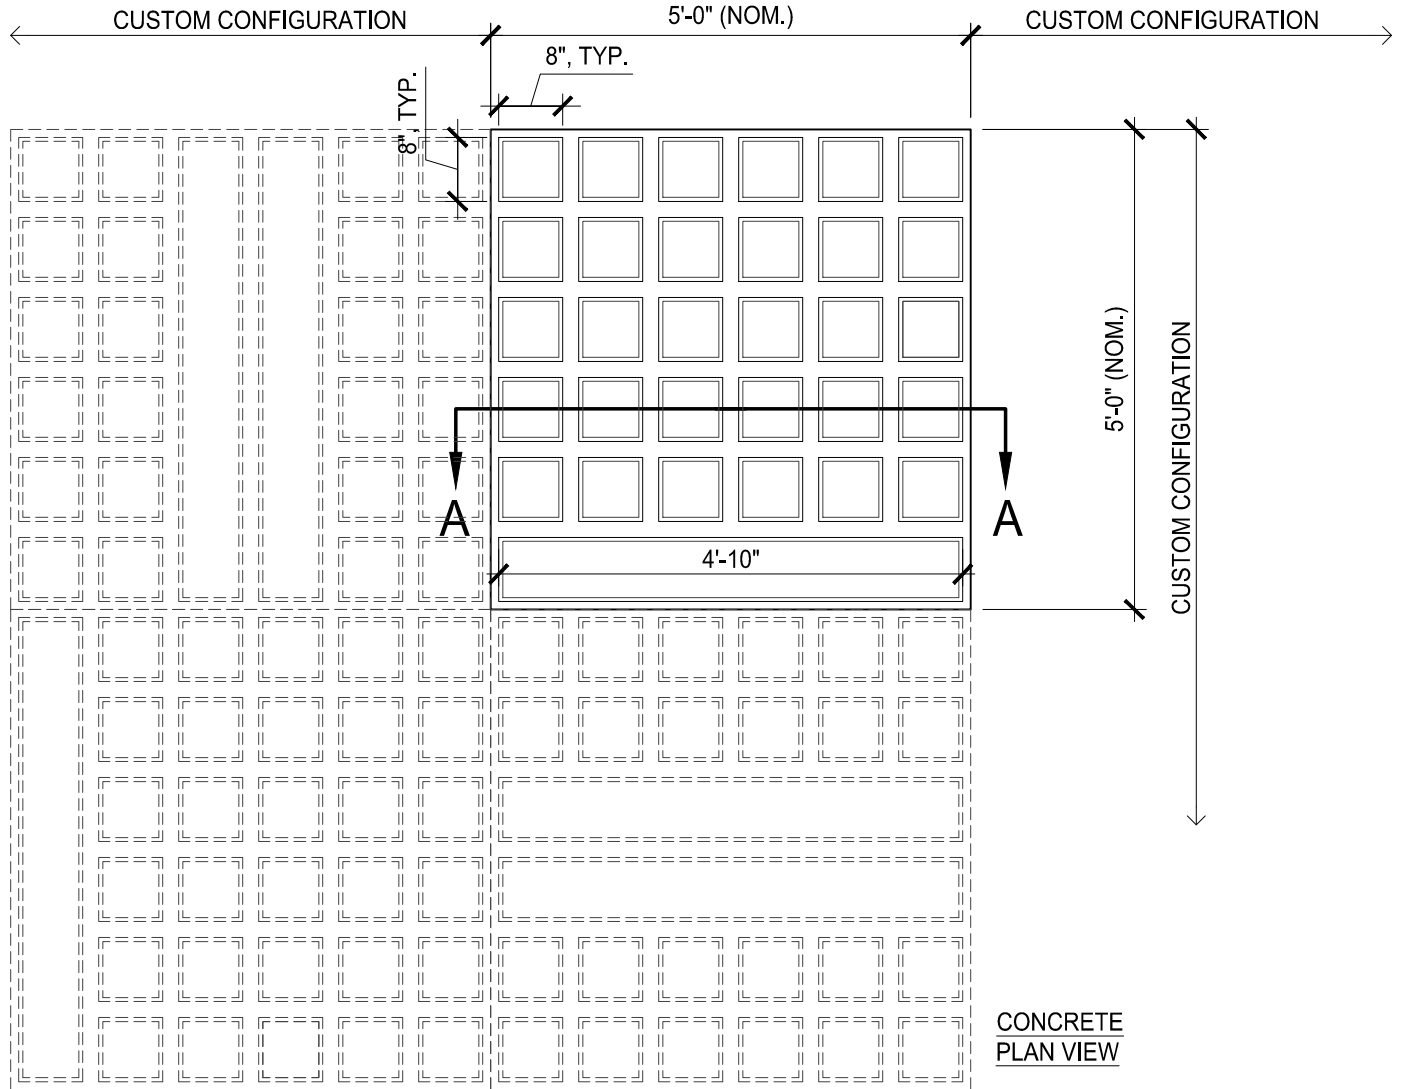

CONCRETE SECTION VIEW: A

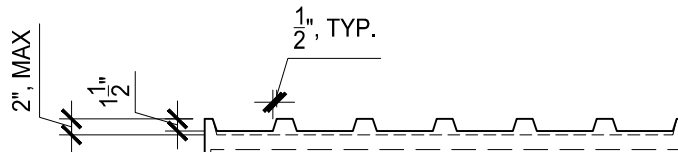

FORM LINER SECTION VIEW: A

NOTE: FORM LINER THICKNESS VARIES ACCORDING TO THE SIZE OF THE PANEL.

OPTIONAL PLYWD. BACKING

Copyright © 2015 Creative Form Liners, Inc. All Rights Reserved.
Please call CFL for full specifications and installation instructions for our form liner products